


REGLEMENTARI - ECHIPARE TEHNICO-EDILITARA - SC. 1:500

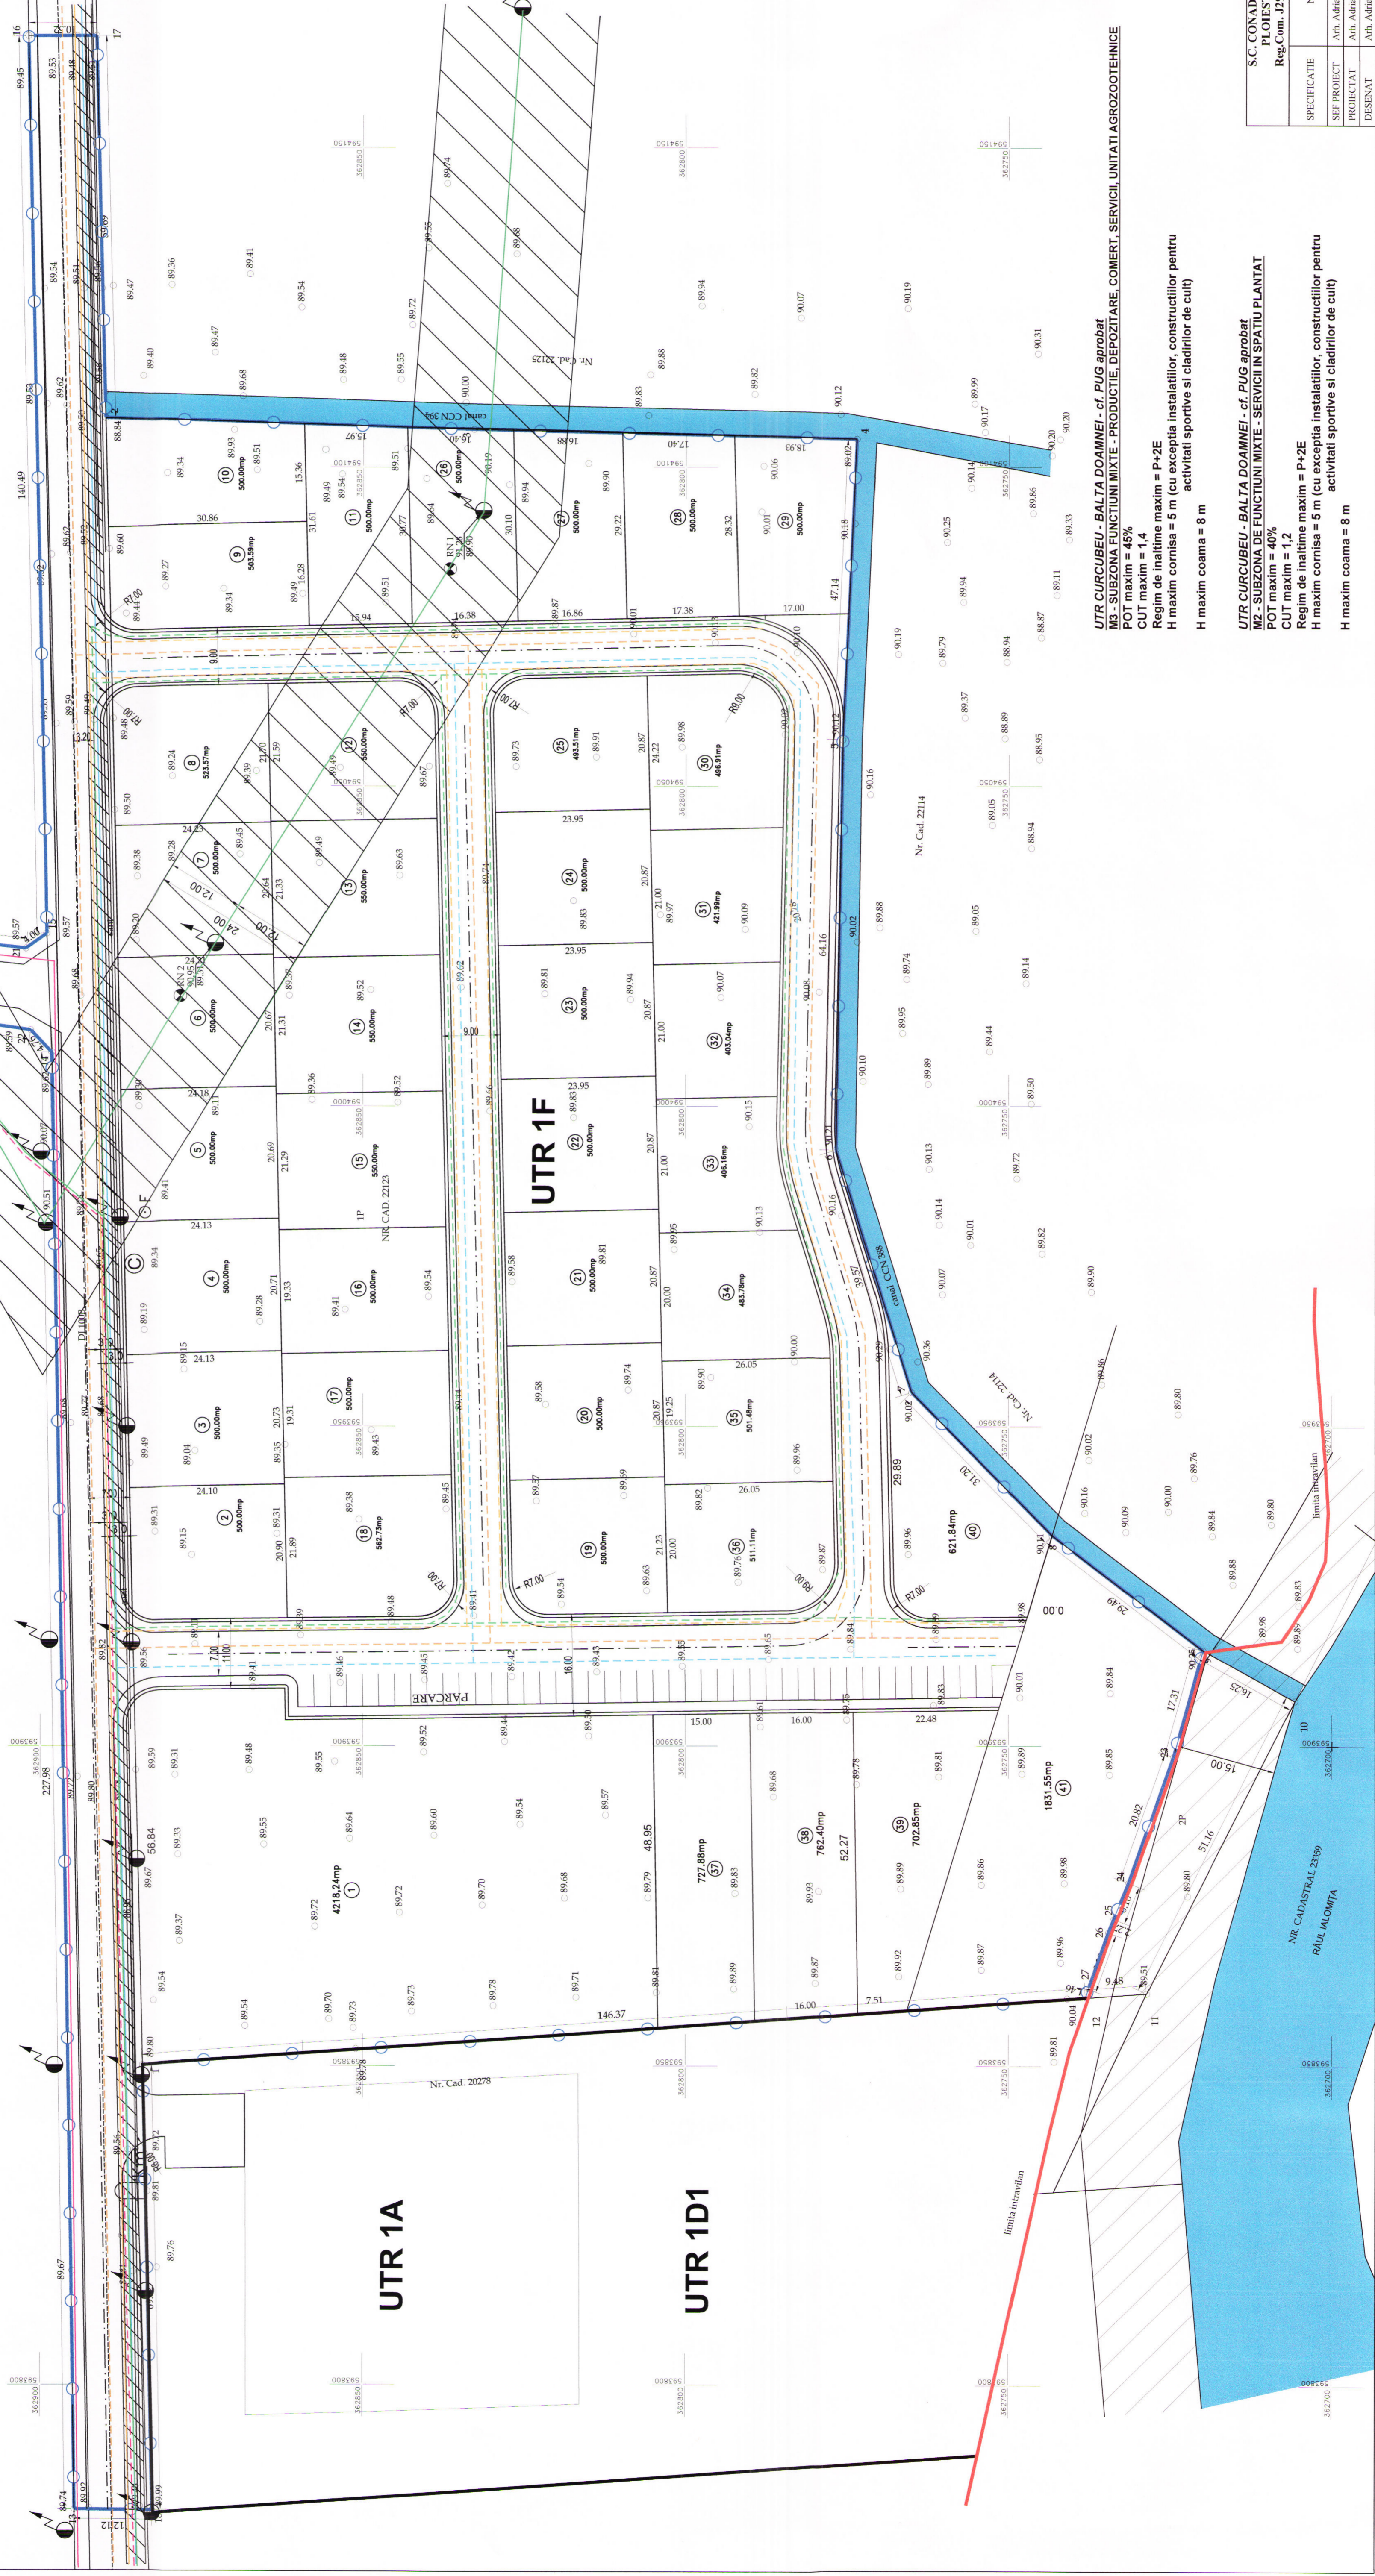

N



LEGENDA:

LIMITE

- LIMITA INTRAVILAN EXISTENT APROBAT
- LIMITA ZONEI STUDIATE
- ALINIAMENT
- SUPRAFATA ZONEI STUDIATE S = 37,07 mp

DRUMURI EXISTENTE:

- DRUM JUDETEAN DJ 100B
- DC 96

ECHIPARE TEHNICO-EDILITARA:

- ZONA DE PROTECTIE LEA 20xV POTOGRAFI (12 m stanga-dreapta) PROPUSA PENTRU DEVERE
- RETEA LEA 0,4KV EXISTENTA
- EXTINDERE RETEA LEA 0,4KV
- CONDUCTA APA PEHD Dn=140 mm EXISTENTA - CU ZONA DE PROTECTIE SANITARA CU REGIM SEVER, LIBERA DE CONSTRUCTII (in stanga-araupai)
- RETEA CANALIZARE IN CURS DE PROIECTARE
- CONDUCTA GAZE NATURALE Dn=250 mm EXISTENTA
- EXTINDERE RETEA GAZE
- RETEA AERIANA ORANGE EXISTENTA
- RETEA SUBTERANA ORANGE EXISTENTA
- CANAL LOCAL
- ZONA DE PROTECTIE RAUL IALOMITA (15m)

UTR CIRCUMBEU - BALTA DOAMNEI - cf. PUG aprobat
M3 - SUBZONA FUNCTIUNI MIXTE - PRODUCTIE, DEPOZITARE, COMERT, SERVICII UNITATI AGROZOOtehnicE

Regim de inaltime maxim = P+2E
CUT maxim = 4
H maxim cornisa = 5 m (cu exceptia instalatiilor, constructiilor pentru activitati sportive si cladirilor de cut)
H maxim coama = 8 m

UTR CIRCUMBEU - BALTA DOAMNEI - cf. PUG aprobat
M2 - SUBZONA DE FUNCTIUNI MIXTE - SERVICII IN SPATIU PLANTAT

CUT maxim = 40%
Regim de inaltime maxim = P+2E
H maxim cornisa = 5 m (cu exceptia instalatiilor, constructiilor pentru activitati sportive si cladirilor de cut)
H maxim coama = 8 m



Beneficiar:		COMUNA BALTA DOAMNEI		Pr. nr.	14.7.2022
S.C. CONAD INTER PROIECT S.R.L.		Ploiesti, str. Zefrenii nr. 21		Reg. Com.	J29/782/2016, CUI: 35960015
SPECIFICATIE	NUME	SEMANTURA	SCARA	FAZA	P.A.Z.
SEF PROIECT	AM. Adrian Constantin	1:500	1:500	1:500	1:500
PROIECTAT	AM. Adrian Constantin				
DISENAT	AM. Adrian Constantin				
REGLEMENTARI				DATA	07.2022
ECHIPARE TEHNICO-EDILITARA				PLANSA	A5